




WEIGHBRIDGE OFFICE PLAN

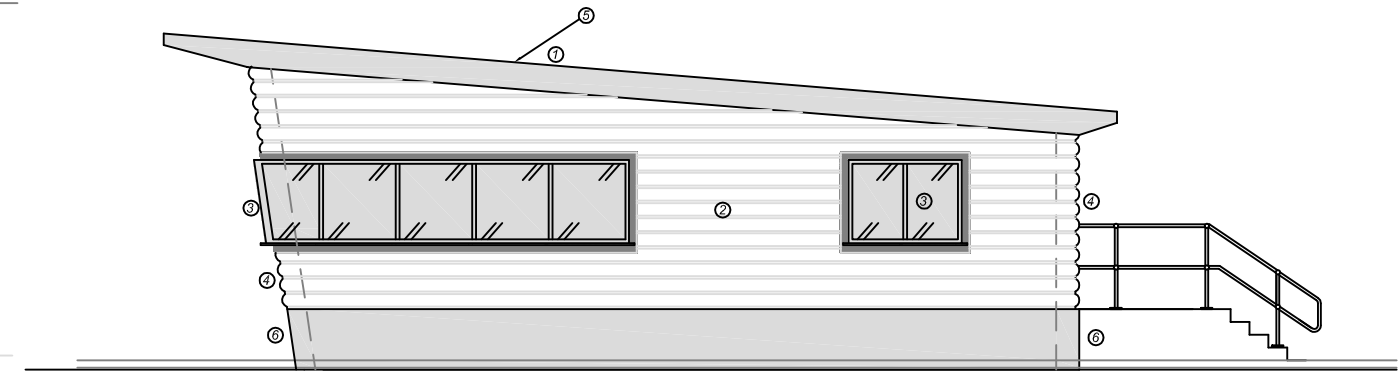

ELEVATION B (ELEVATION D IS SIMILAR)

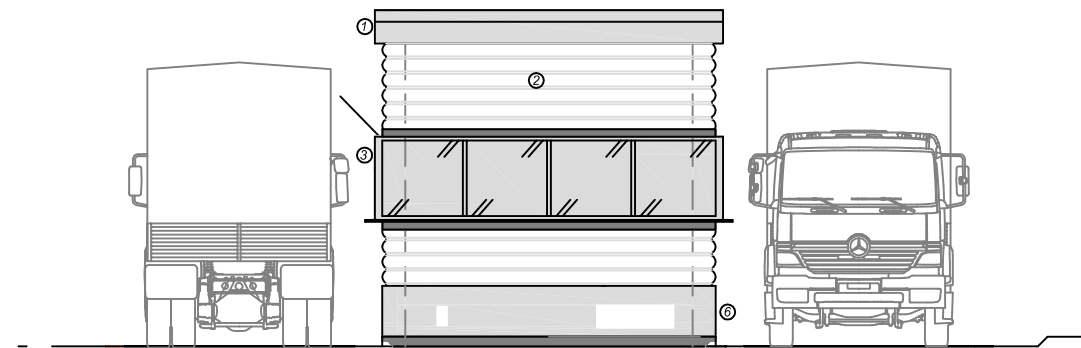

ELEVATION A

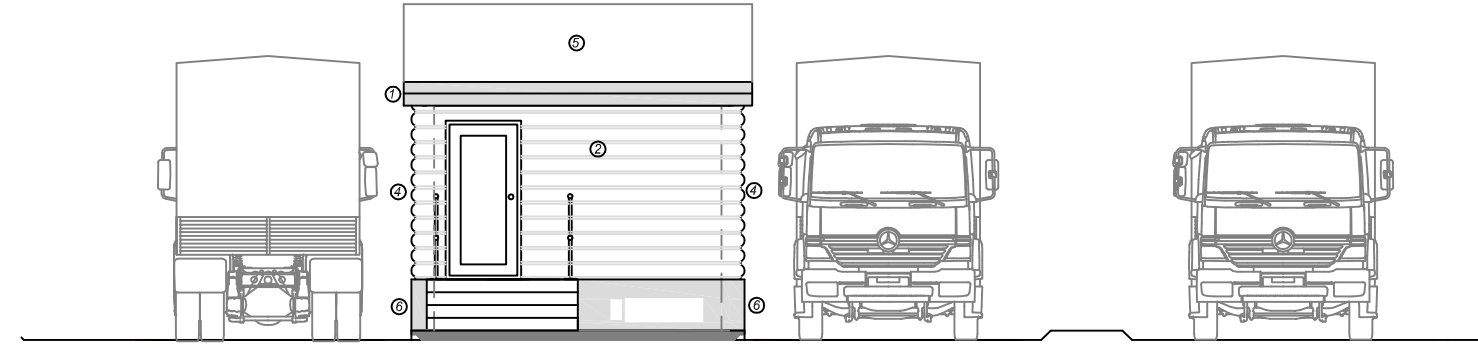



ELEVATION C

- LEGEND**
- ① PPC ALUMINIUM EAVES FLASHING.
  - ② EUROCLAD 50/1000 HALF ROUND PROFILED STEEL CLADDING.
  - ③ PROJECTING WINDOWS IN PPC ALUMINIUM. DOUBLE GLAZED WITH SOLAR CONTROL GLASS. SLIDING OPERATION.
  - ④ FABRICATED CORNERS.
  - ⑤ KALZIP ALUMINIUM ROOFING.
  - ⑥ INSITU CAST CONCRETE PLINTH.

**NOTES**

1. THIS DRAWING TO BE READ IN CONJUNCTION WITH DRAWINGS 409.0034.003171 58, 59, 60, 61, 63 & 64.

 <p>ASPECT HOUSE ASPECT BUSINESS PARK BENNERLEY ROAD NOTTINGHAM, NG8 9NR T: 01159 647280 F: 01159 751576 www.slrcosulting.com</p>			
REV. DATE	DRAWN DESCRIPTION	SLR FILE REF	PS_0034.00308.18.3-14.PE
<p>THIS INFORMATION IS CONFIDENTIAL AND THE PROPERTY OF BIFFA WASTE SERVICES LTD. AND IS RELEASED ON CONDITION THAT NONE OF THE INFORMATION SHALL BE DISCLOSED TO ANY THIRD PARTY OR REPRODUCED IN WHOLE OR PART WITHOUT THE PRIOR CONSENT IN WRITING OF BIFFA WASTE SERVICES LTD.</p>			
 <p>Biffa Waste Services Ltd. Portland House Bickenhill Lane Birmingham B37 7BQ Tel. 0121 6616710 Fax. 0121 7828754 E-mail: michelle.saunders@biffa.co.uk</p>		<p>PROJECT Planning &amp; Sustainability Statement</p> <p>LOCATION Newhurst Quarry</p> <p>DRAWING TITLE Access Improvements</p> <p>DRAWING No. NH 3/14 COMPUTER REF. N6039200</p> <p>DRAWN 403BS DATE November 2009 SCALE(S) 1:100 © A3</p>	