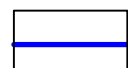
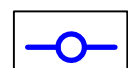
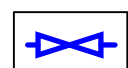

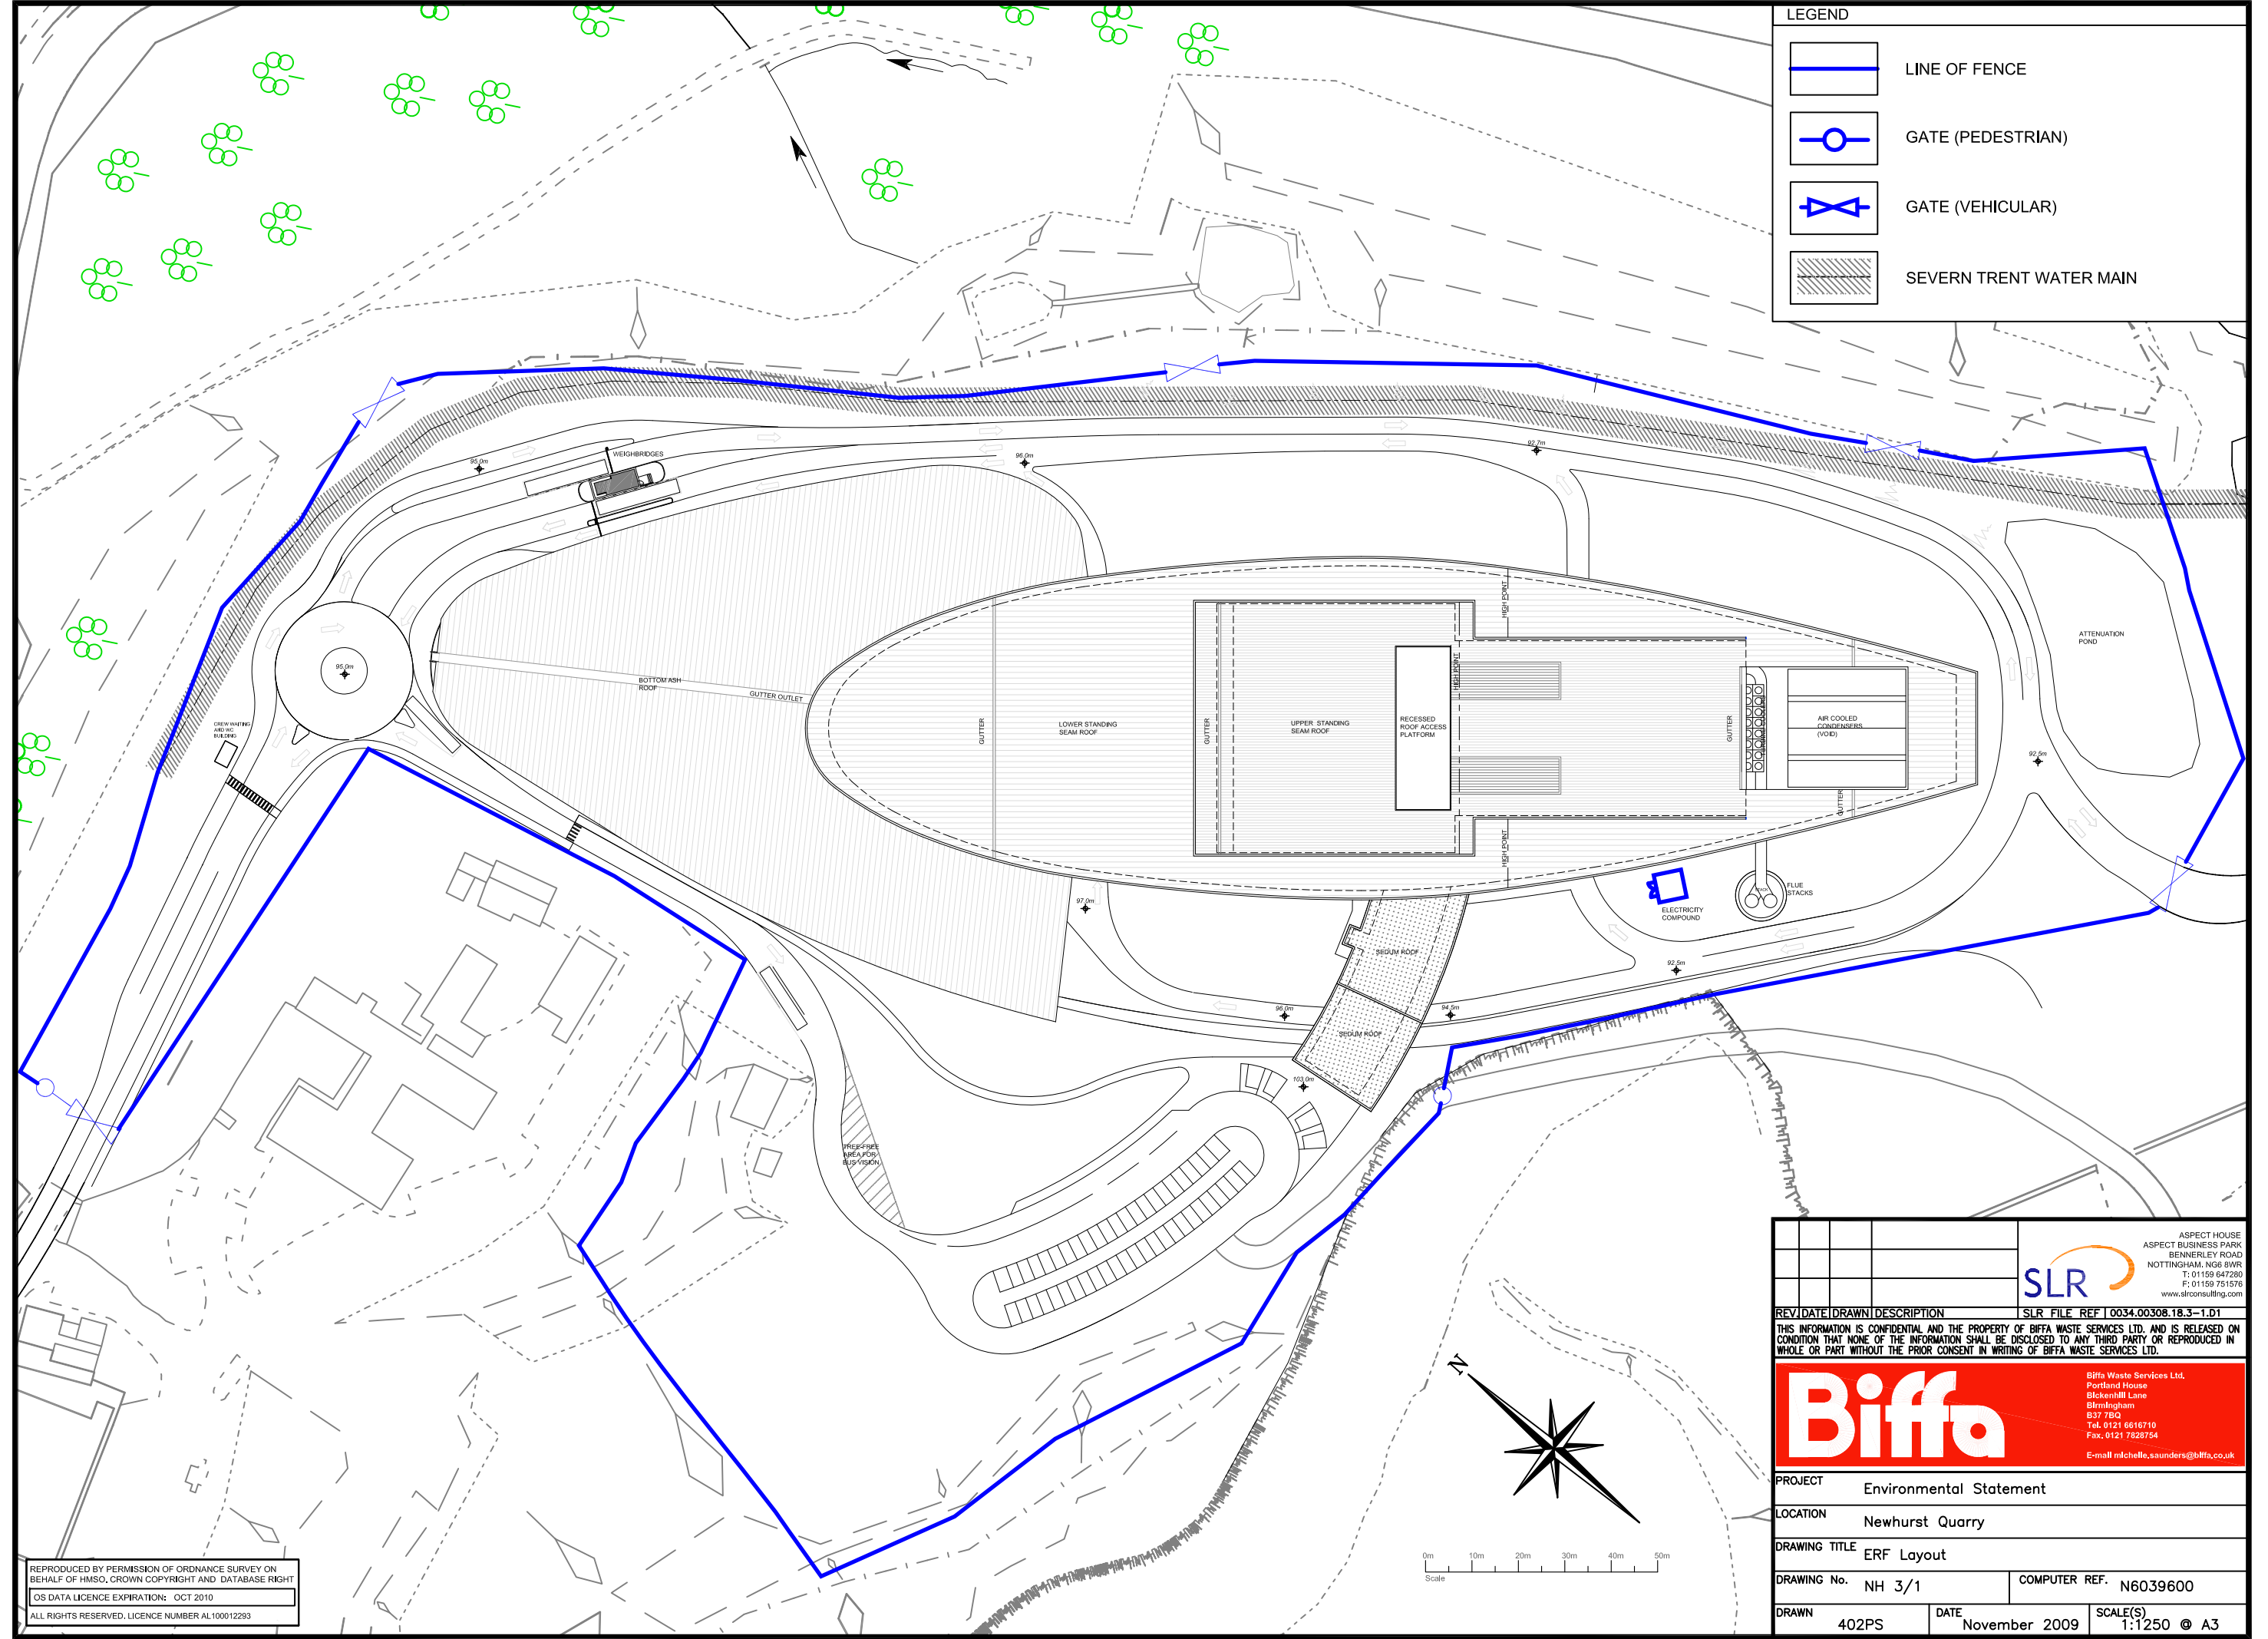




LEGEND

-  LINE OF FENCE
-  GATE (PEDESTRIAN)
-  GATE (VEHICULAR)
-  SEVERN TRENT WATER MAIN



REPRODUCED BY PERMISSION OF ORDNANCE SURVEY ON BEHALF OF HMSO, CROWN COPYRIGHT AND DATABASE RIGHT
 OS DATA LICENCE EXPIRATION: OCT 2010
 ALL RIGHTS RESERVED. LICENCE NUMBER AL100012293

		ASPECT HOUSE ASPECT BUSINESS PARK BENNERLEY ROAD NOTTINGHAM, NG5 2WR T: 01159 64280 F: 01159 751576 www.slrconsulting.com			
REV	DATE	DRAWN	DESCRIPTION	SLR FILE REF	10034.00308.18.3-1.D1
THIS INFORMATION IS CONFIDENTIAL AND THE PROPERTY OF BIFFA WASTE SERVICES LTD. AND IS RELEASED ON CONDITION THAT NONE OF THE INFORMATION SHALL BE DISCLOSED TO ANY THIRD PARTY OR REPRODUCED IN WHOLE OR PART WITHOUT THE PRIOR CONSENT IN WRITING OF BIFFA WASTE SERVICES LTD.					
			Biffa Waste Services Ltd. Portland House Bickenhill Lane Birmingham B37 7BQ Tel. 0121 6616710 Fax. 0121 728754 E-mail: michelle.saunders@biffa.co.uk		
PROJECT		Environmental Statement			
LOCATION		Newhurst Quarry			
DRAWING TITLE		ERF Layout			
DRAWING No.		NH 3/1		COMPUTER REF. N6039600	
DRAWN		402PS		DATE November 2009	
				SCALE(S) 1:1250 @ A3	