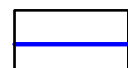
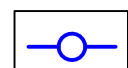
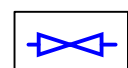

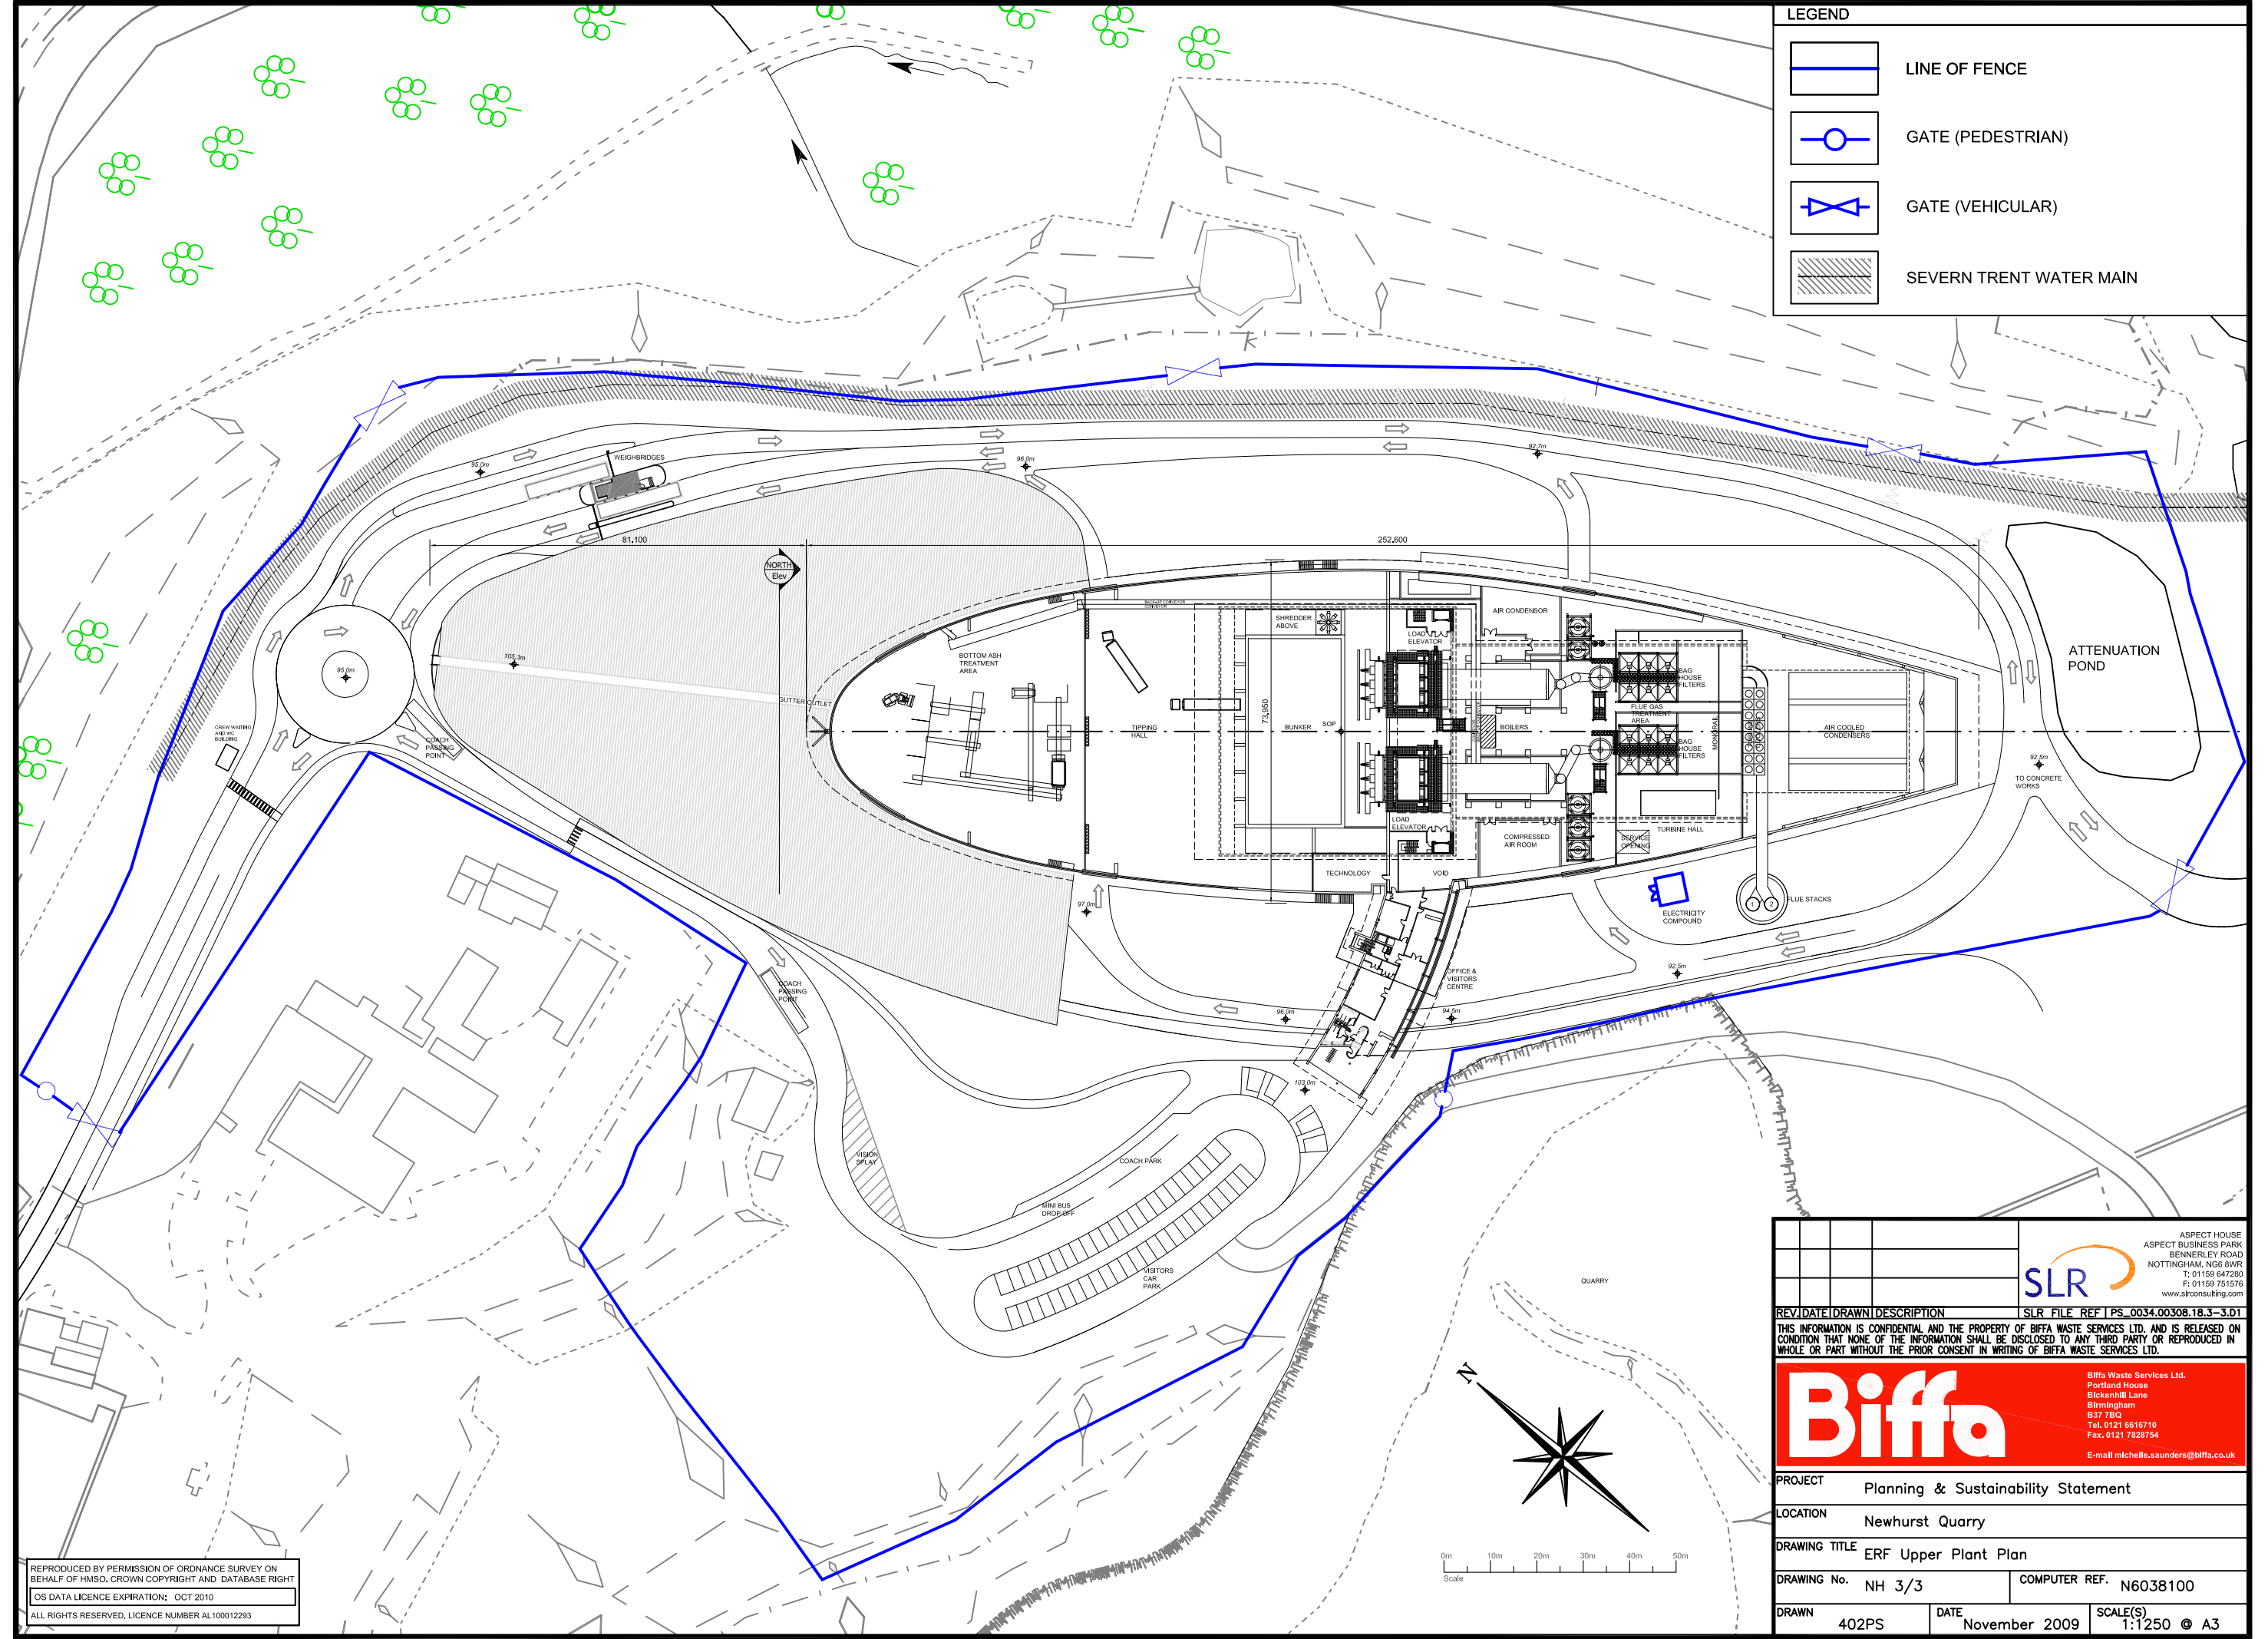
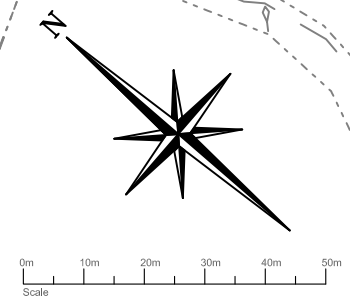




**LEGEND**

-  LINE OF FENCE
-  GATE (PEDESTRIAN)
-  GATE (VEHICULAR)
-  SEVERN TRENT WATER MAIN



REPRODUCED BY PERMISSION OF ORDNANCE SURVEY ON BEHALF OF HMSO, CROWN COPYRIGHT AND DATABASE RIGHT  
 OS DATA LICENCE EXPIRATION: OCT 2010  
 ALL RIGHTS RESERVED. LICENCE NUMBER AL100012293



|   |      |   |   |                        |                         |
|---|------|---|---|------------------------|-------------------------|
|   |      | ASPECT HOUSE<br>ASPECT BUSINESS PARK<br>BENNERLEY ROAD<br>NOTTINGHAM, NG5 2WR<br>T: 01159 647280<br>F: 01159 751576<br>www.slrconsulting.com |   |                        |                         |
| REV   | DATE | DRAWN   | DESCRIPTION   | SLR FILE REF           | PS_0034.00308.18.3-3.01 |
| THIS INFORMATION IS CONFIDENTIAL AND THE PROPERTY OF BIFFA WASTE SERVICES LTD. AND IS RELEASED ON CONDITION THAT NONE OF THE INFORMATION SHALL BE DISCLOSED TO ANY THIRD PARTY OR REPRODUCED IN WHOLE OR PART WITHOUT THE PRIOR CONSENT IN WRITING OF BIFFA WASTE SERVICES LTD. |      |   |   |                        |                         |
|   |      |   | Biffa Waste Services Ltd.<br>Portland House<br>Bickenhill Lane<br>Birmingham<br>B37 7BQ<br>Tel. 0121 6616710<br>Fax. 0121 728754<br>E-mail michelle.saunders@biffa.co.uk |                        |                         |
| PROJECT   |      | Planning & Sustainability Statement   |   |                        |                         |
| LOCATION   |      | Newhurst Quarry   |   |                        |                         |
| DRAWING TITLE   |      | ERF Upper Plant Plan   |   |                        |                         |
| DRAWING No.   |      | NH 3/3   |   | COMPUTER REF. N6038100 |                         |
| DRAWN   |      | 402PS   |   | DATE November 2009     |                         |
|   |      |   |   | SCALE(S) 1:1250 @ A3   |                         |